



staande banner
1000 x 4000

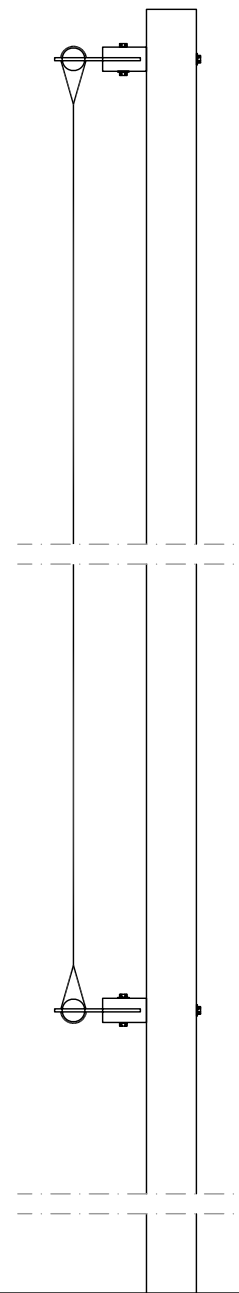

1 : 10

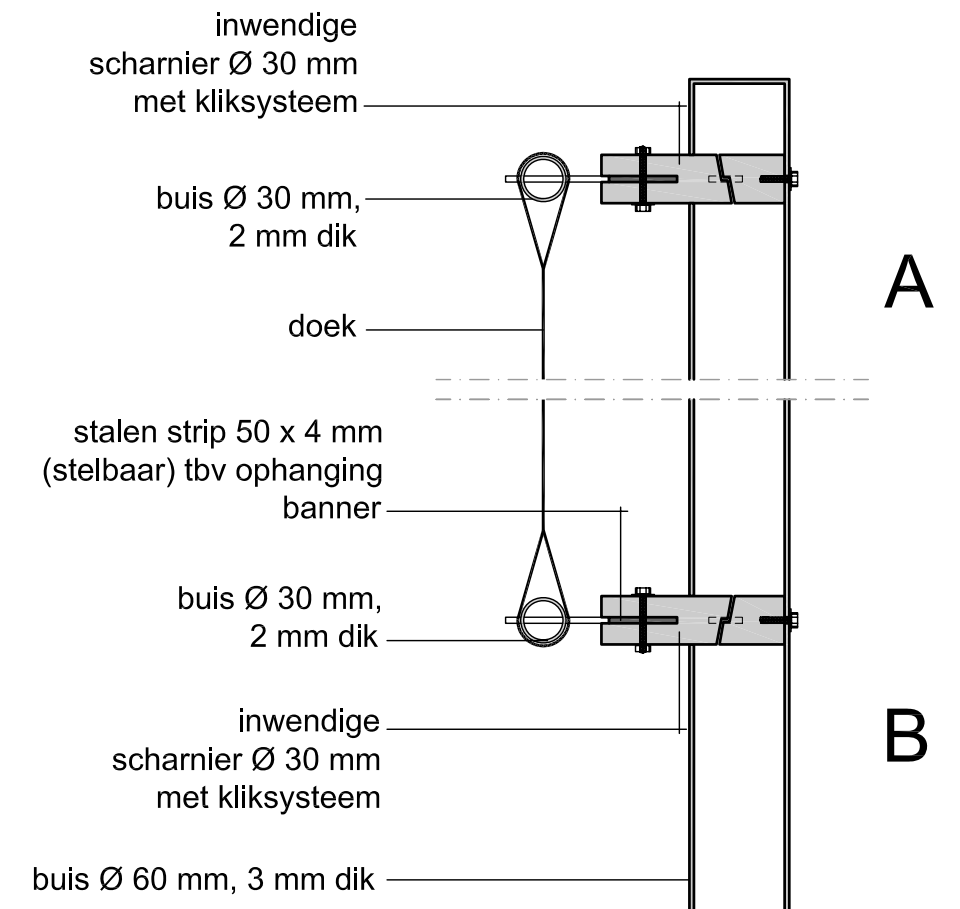

1 : 5

MAURER UNITED ARCHITECTS [MUA]
Laboratory for Architecture & Building

datum : 17-05-2006
 schaal : 1:10 / 1:5
 projectfase : nieuwe toestand
 opdrachtgever : Universiteit Maastricht
 projectnummer : 05.003
 projectcode : do401-
 project : UM Banners stand
 onderdeel : principe details